



**EXHIBIT K – PD/ENTITLEMENT SUBMISSION REQUIREMENTS
AND CONCEPTUAL DRAWINGS**

 

SCALE 1" = 80'-0"

SITE PLAN

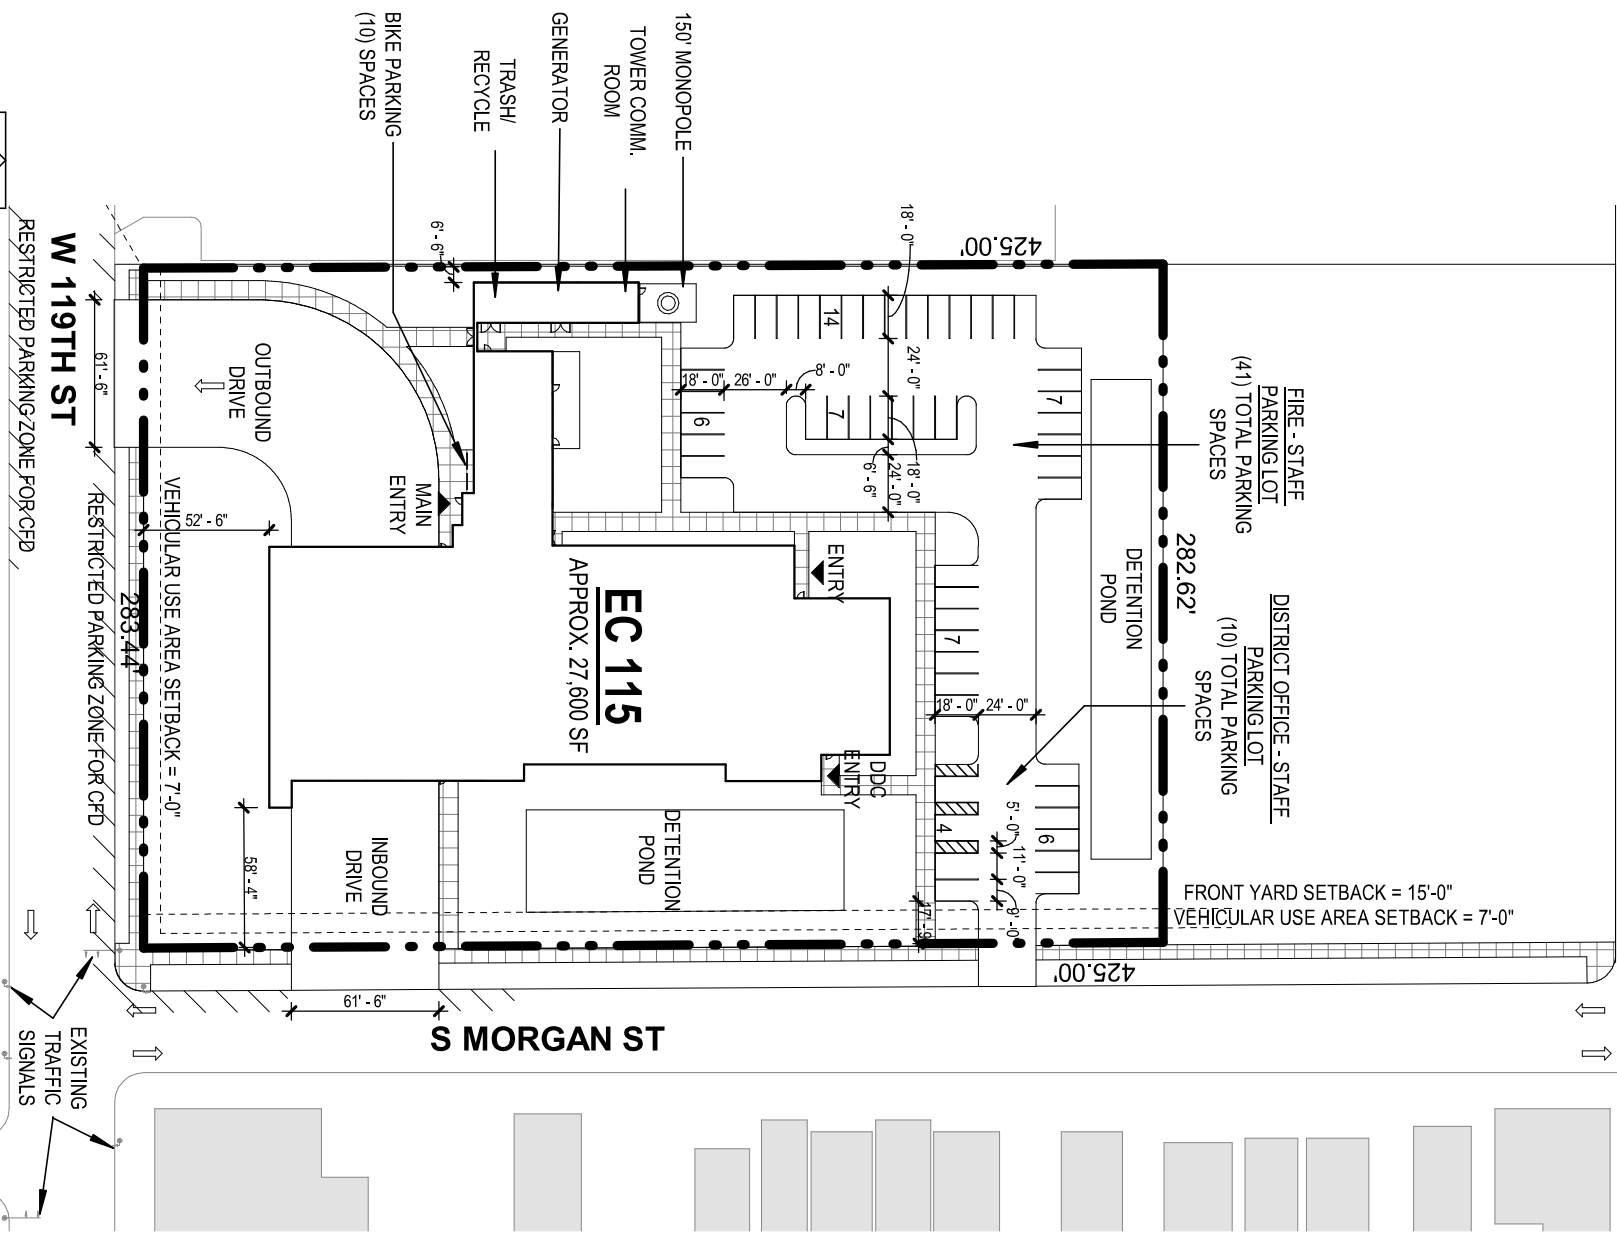

MASONRY TRASH ENCLOSURE, TOWER COMM. ROOM AND GENERATOR



BIKE RACKS

CONCRETE PAVEMENT AND BASE, TYP.


PATIO, SEE ARCH SHEETS

15' x 40' VEGETABLE GARDEN AREA
HOSE BIB / QUICK COUPLER, TYP.


150' MONO POLE

 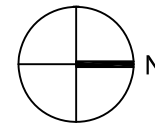

Scale: 1 inch = 70 ft.

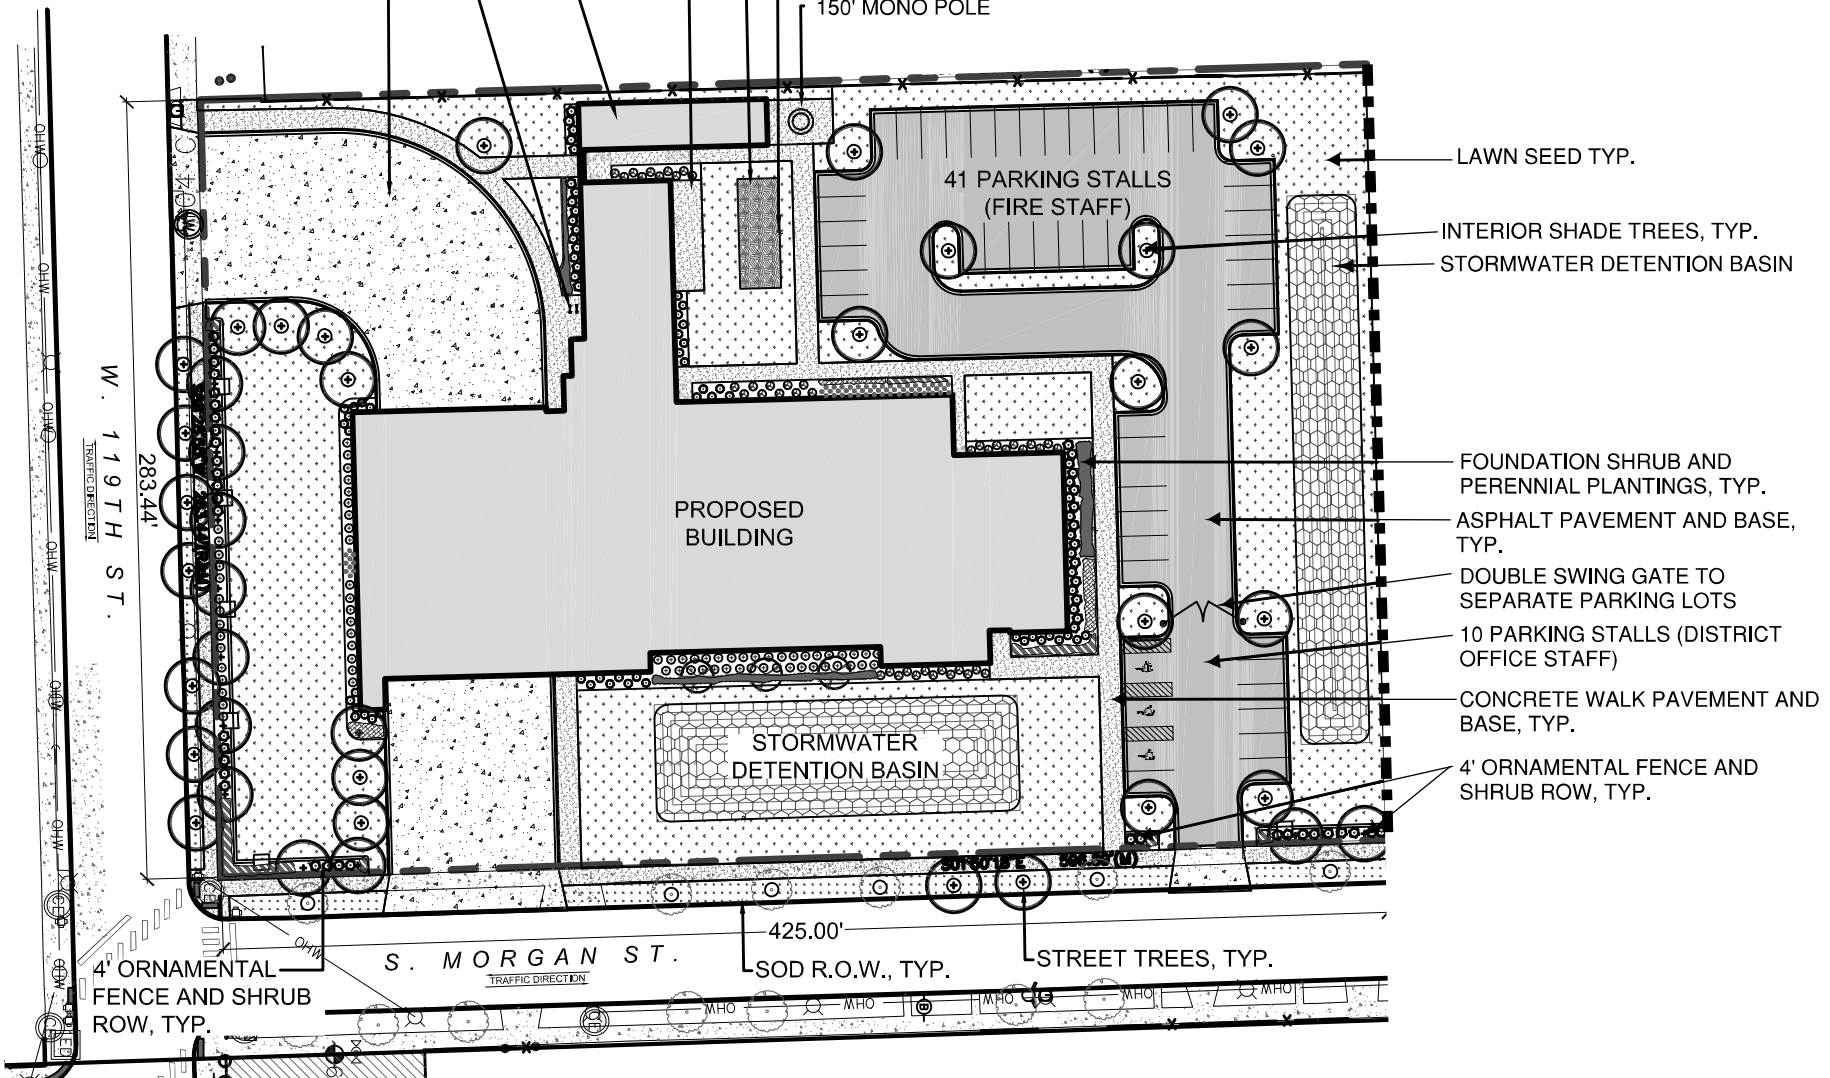


1 LANDSCAPE PLAN
SCALE: 1" = 70'-0"

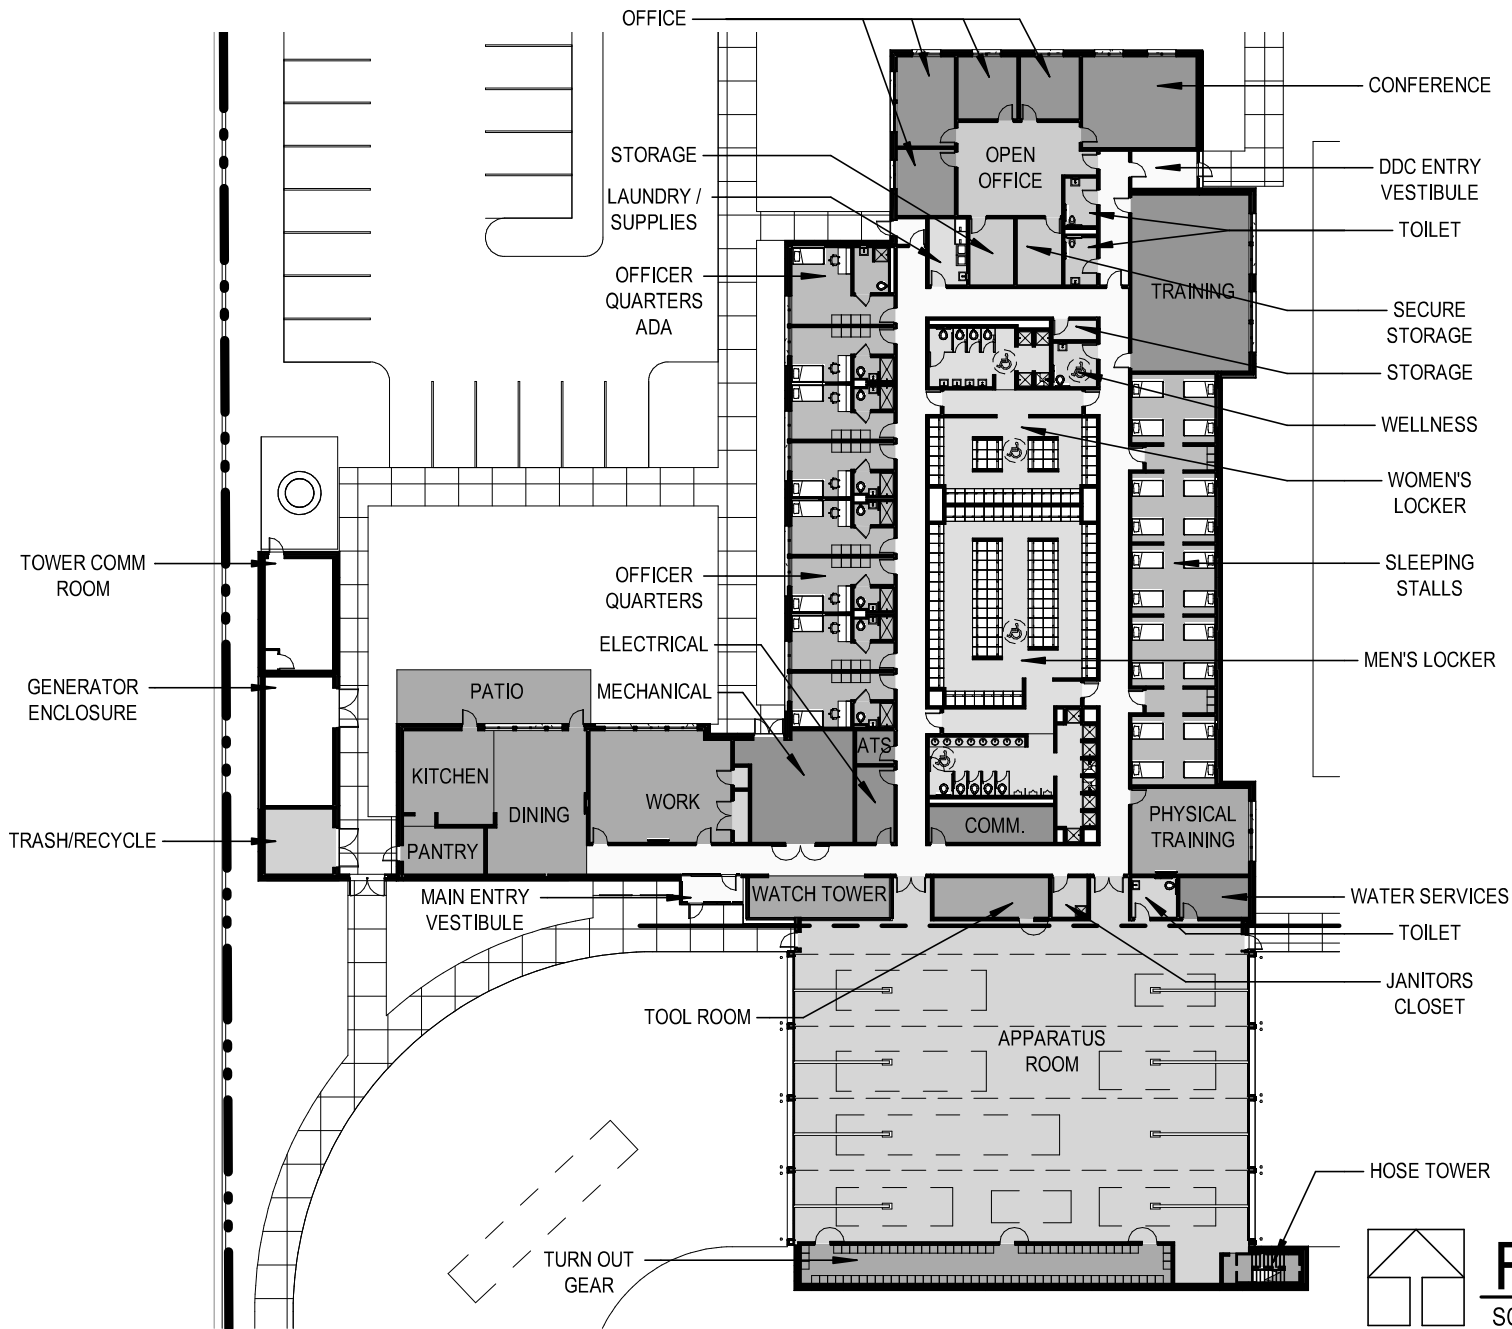


FLOOR PLAN

SCALE: 1" = 40'-0"

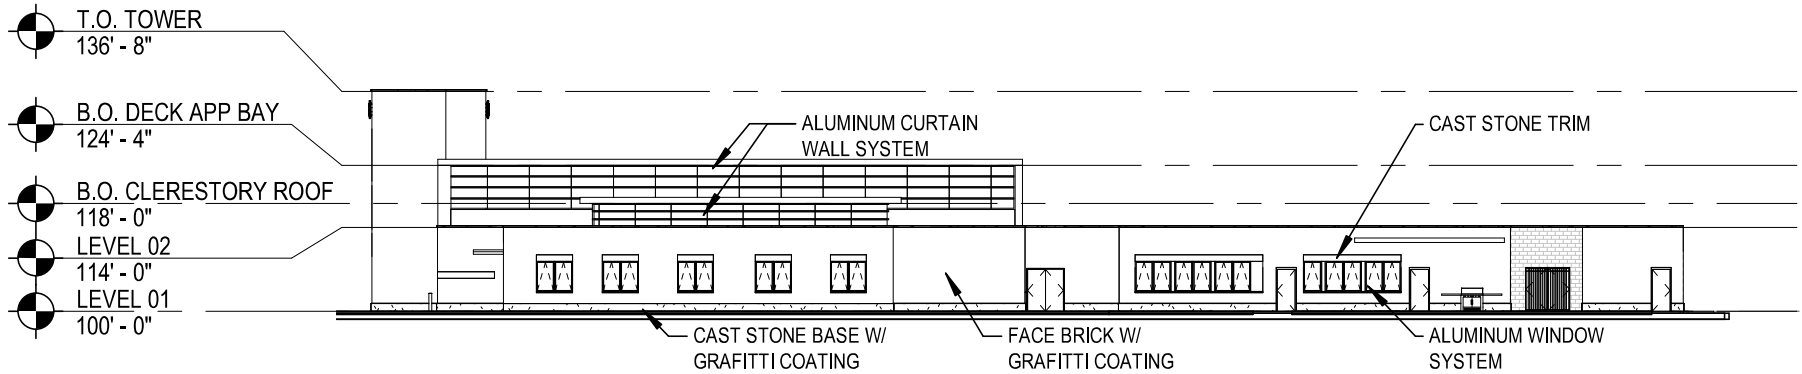


NORTH ELEVATION

SCALE: 1/32" = 1'-0"

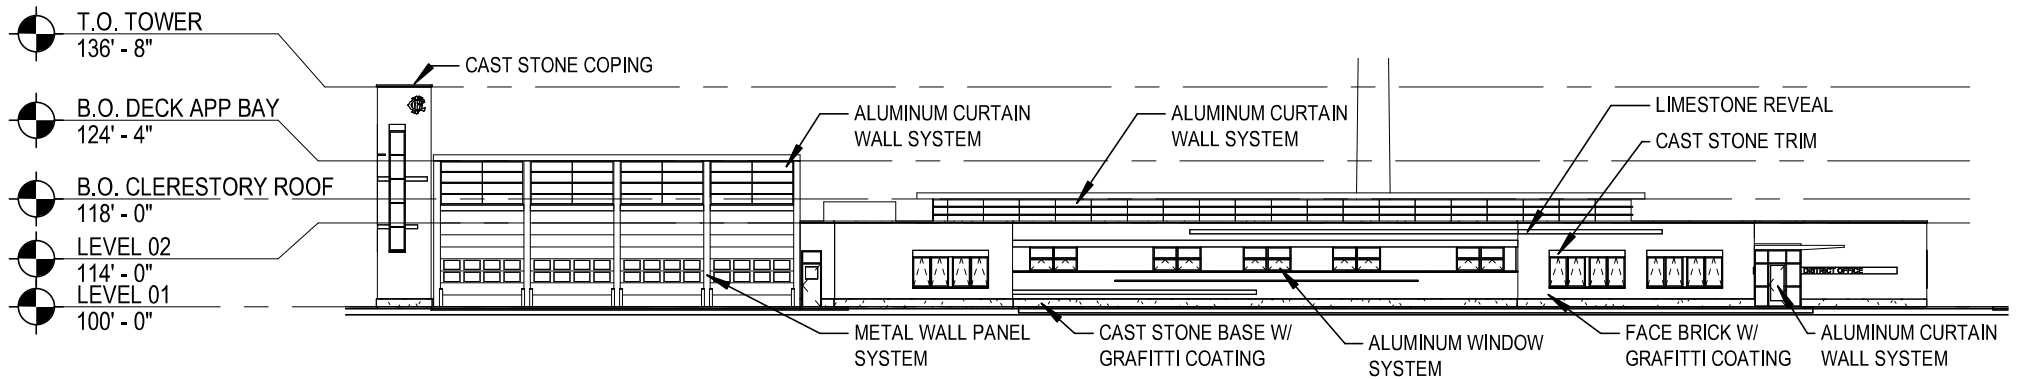


EAST ELEVATION

SCALE: 1/32" = 1'-0"

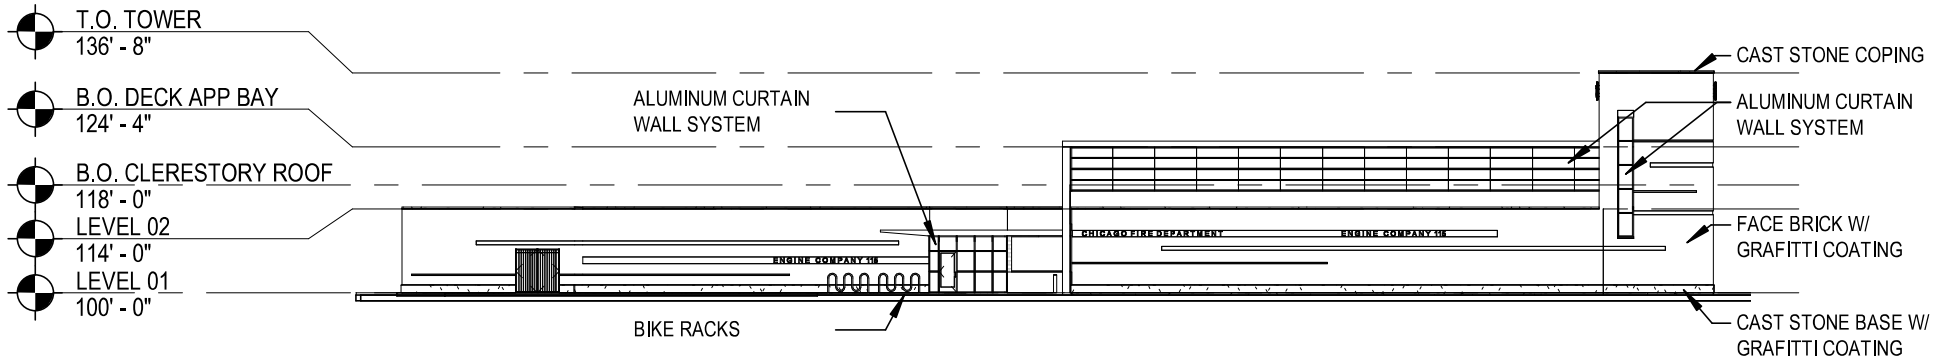

SOUTH ELEVATION

SCALE: 1/32" = 1'-0"

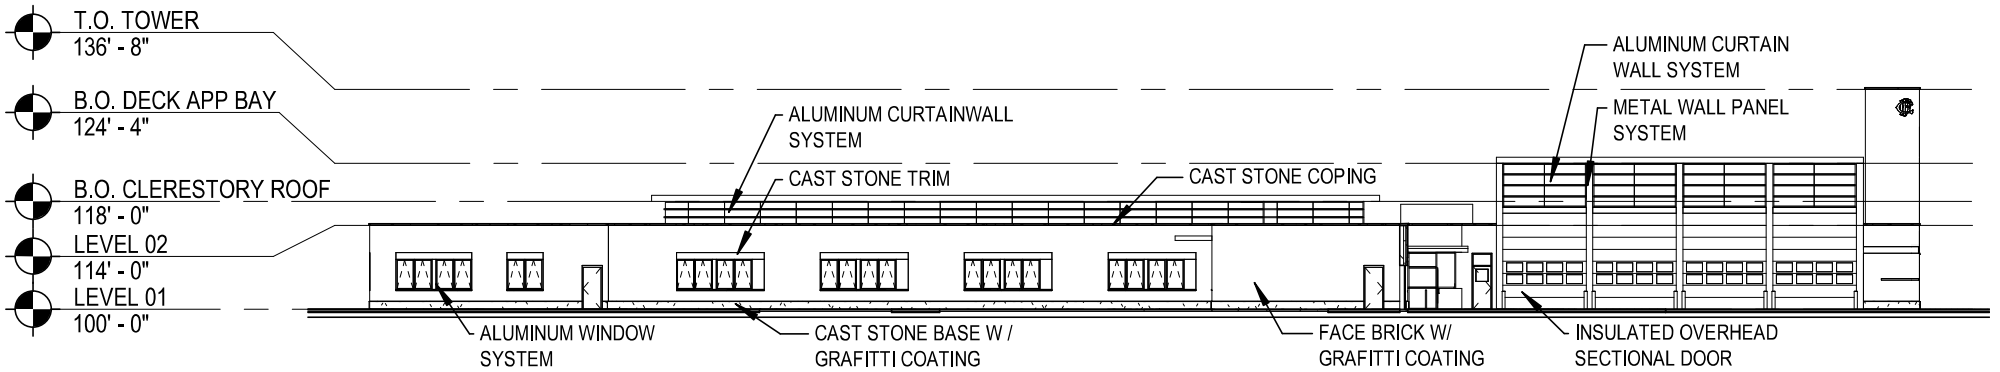


WEST ELEVATION

SCALE: 1/32" = 1'-0"

APPLICANT: THE PUBLIC BUILDING COMMISSION OF CHICAGO
DATE INTRODUCED: DECEMBER 12, 2018
ADDRESS: 11814 - 11858 S MORGAN STREET; AND 1000 - 1028 W 119TH STREET

BUILDING ELEVATIONS

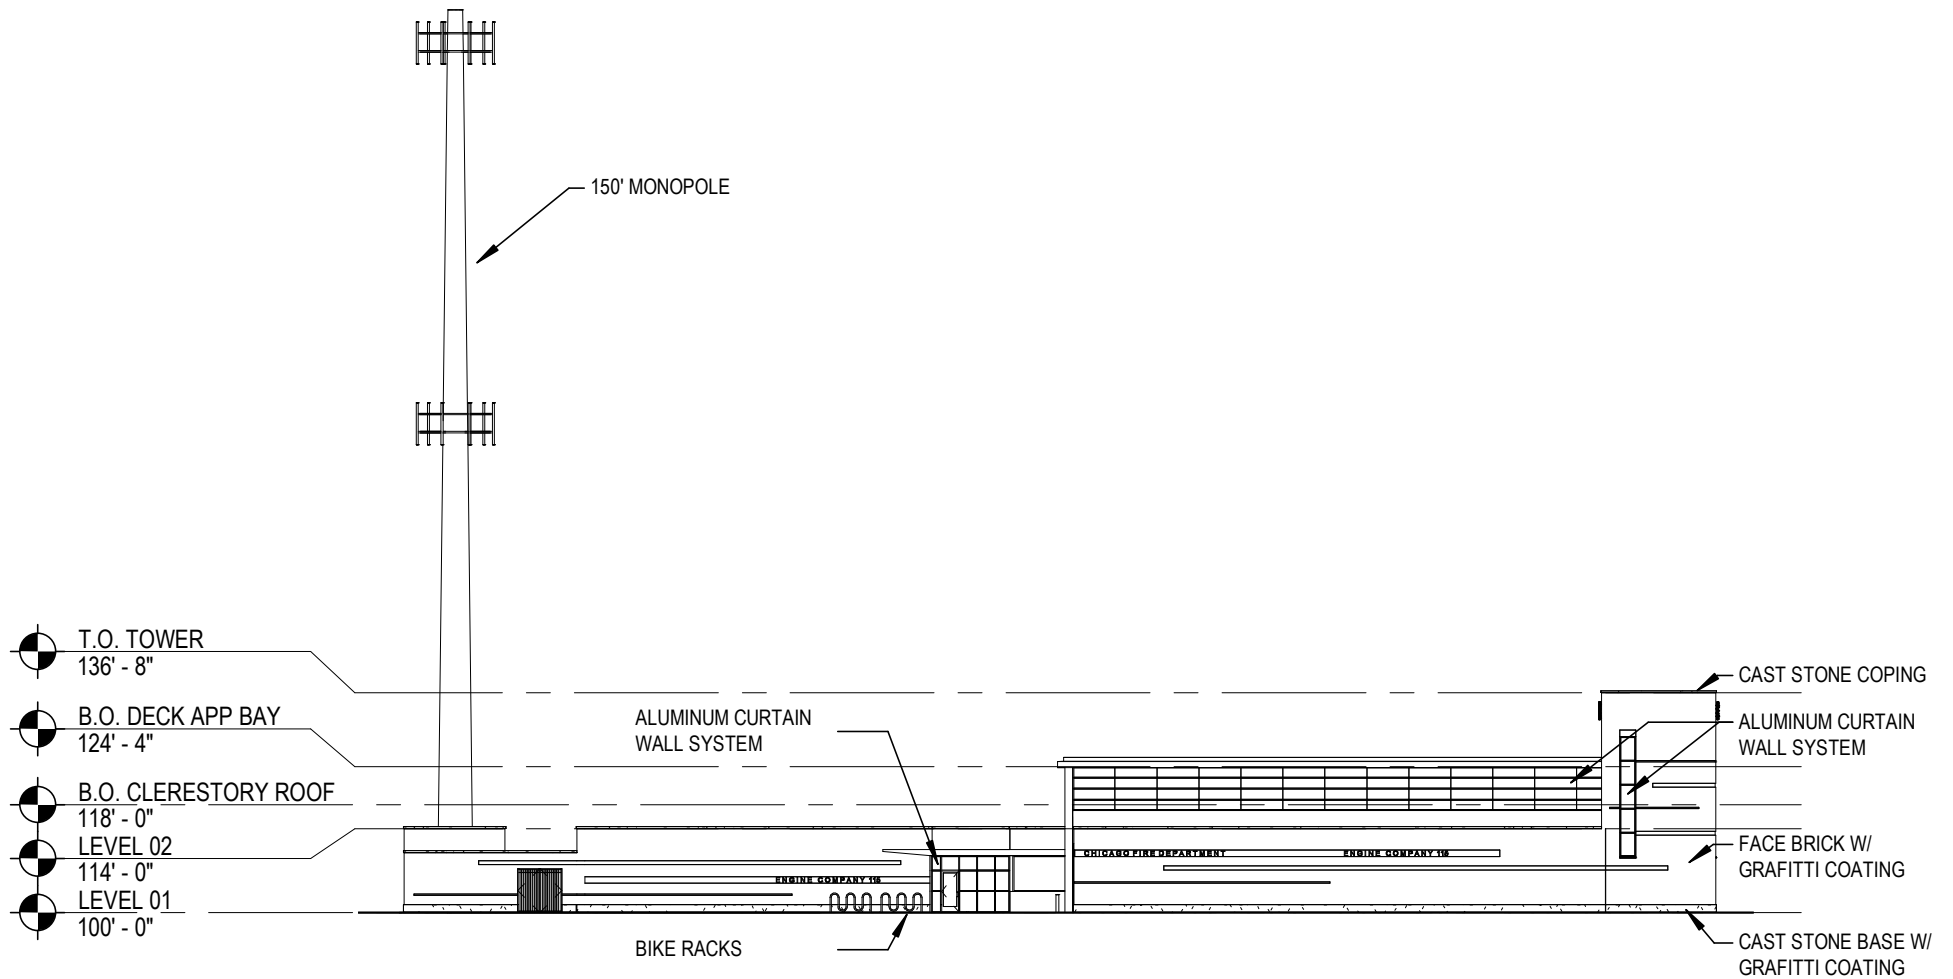

SOUTH ELEVATION

SCALE: 1/32" = 1'-0"

