



## ADDENDUM

Public Building Commission of Chicago | Richard J. Daley Center | 50 West Washington Street, Room 200 | Chicago, Illinois 60602 | (312) 744-3090 | pbochicago.com

**ADDENDUM NO.:** 01  
**PROJECT NAME:** CDOT WPA Street Reconstruction (W. 89<sup>th</sup> St./S. Central Park Ave./S. Holland Rd.)  
**PROJECT NO.:** #22838  
**CONTRACT NO.:** C1624  
**DATE OF ISSUE:** May 22, 2025

### NOTICE OF CHANGES, MODIFICATIONS, OR CLARIFICATIONS TO CONTRACT DOCUMENTS

The following changes, modifications, or clarifications are hereby incorporated and made an integral part of the Contract Documents. Unless clearly expressed otherwise by this Addendum, all terms and conditions defined in the original Contract Documents shall continue in full force and effect and shall have the same meaning in this Addendum. Issued Addenda represent responses/clarifications to various inquiries. Contractors shall be responsible for including all associated labor/material costs in its bid. Drawings/specifications corresponding to inquiry responses will be issued with the Issue for Construction Documents, upon issuance of building permit.

- ITEM NO. 1: CHANGE TO KEY DATES**  
None.
- ITEM NO. 2: REVISIONS TO BOOK 1 – PBC INSTRUCTIONS TO BIDDERS**  
**CHANGE 1:** Book 1 – DELETE Page 55, EXHIBIT #3 – PROJECT COMMUNITY AREA MAP – and REPLACE WITH Revised Page 55, EXHIBIT #3 – PROJECT COMMUNITY AREA MAP
- ITEM NO. 3: REVISIONS TO BOOK 2 – PBC STANDARD TERMS AND CONDITIONS**  
None.
- ITEM NO. 4: REVISIONS TO BOOK 3 – TECHNICAL SPECIFICATIONS**  
None.
- ITEM NO. 5: REVISIONS TO DRAWINGS**  
**Change 1** ADDED Drawing Sheet No. 4 – General Notes - Includes Dept of Water Management Notes, Coordination with Other City Departments Notes, Protection of Existing Trees in the Right of Way Notes, Public Building Commission Notes, and the Tree Planting Schedule  
**Change 2** REVISED Drawing Sheet No. 59 – Maintenance of Traffic - Moved main detour route to S. Pulaski Rd; Removed detour from S. Lawndale Ave
- ITEM NO. 6: REQUESTS FOR INFORMATION**  
**RFI-1.**  
**Question:** Can we use saddles to make the catch basin connections on the 36" & 24" DIP sewer main or are we required to use MJ Tees?  
**Response:** The 8" drain connections should be installed using a TEE.


This Addendum includes the following attached specifications and/or Documents:

1. Revised Page 55, Exhibit #3 – PROJECT COMMUNITY AREA MAP

This Addendum includes the following attached Drawings:

1. Drawing Sheet No. 4 – General Notes, dated 5/22/2025
2. Drawing Sheet No. 59 – Maintenance of Traffic, dated 5/22/2025

END OF ADDENDUM NO. 01

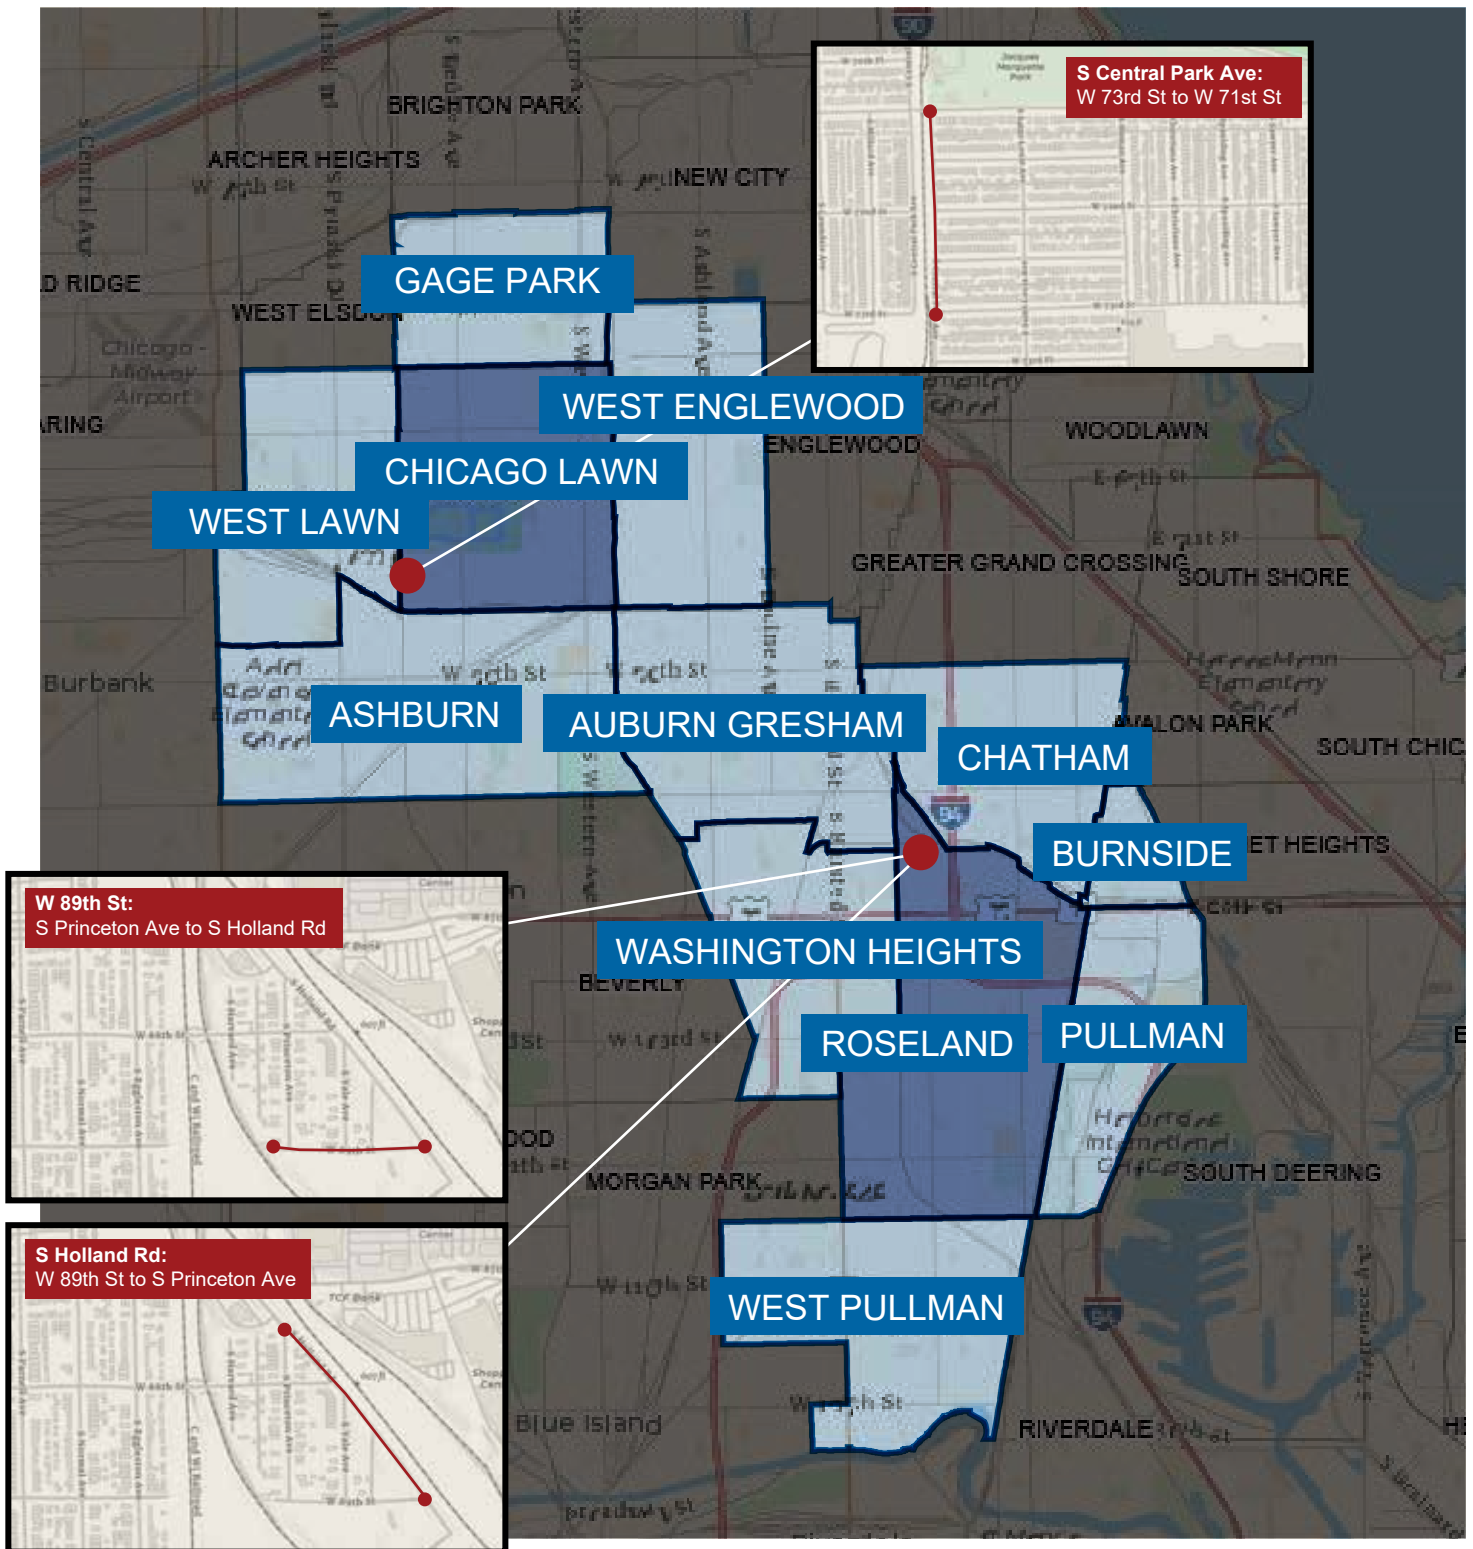


# CDOT WPA Street Reconstruction W 89th St, S Central Park Ave, S Holland Rd

- Project Location
- Project Area
- Community Areas





 

Page 4 of 4