



ADDENDUM

ADDENDUM NO.: 01
PROJECT NAME: Works Progress Administration (“WPA”) Street Reconstruction
(South Central Park Avenue AND East 91st Street)
PROJECT NOs.: 22830 and 22268
CONTRACT NO.: C1608
DATE OF ISSUE: June 3, 2024

NOTICE OF CHANGES, MODIFICATIONS, OR CLARIFICATIONS TO CONTRACT DOCUMENTS

The following changes, modifications, or clarifications are hereby incorporated and made an integral part of the Contract Documents. Unless clearly expressed otherwise by this Addendum, all terms and conditions defined in the original Contract Documents shall continue in full force and effect and shall have the same meaning in this Addendum. Issued Addenda represent responses/clarifications to various inquiries. Contractors shall be responsible for including all associated labor/material costs in its bid. Drawings/specifications corresponding to inquiry responses will be issued with the Issue for Construction Documents, upon issuance of building permit.

- ITEM NO. 1: CHANGE TO KEY DATES**
None.
- ITEM NO. 2: REVISIONS TO BOOK 1 – PBC INSTRUCTIONS TO BIDDERS**
None.
- ITEM NO. 3: REVISIONS TO BOOK 2 – PBC STANDARD TERMS AND CONDITIONS**
None.
- ITEM NO. 4: REVISIONS TO BOOK 3 – TECHNICAL SPECIFICATIONS**
None.
- ITEM NO. 5: REVISIONS TO DRAWINGS**
None.
- ITEM NO. 6: REQUESTS FOR INFORMATION**
None.

This Addendum includes the following attached Specifications and/or Documents:





1. Maintenance of Traffic Plan (MOT) and Traffic Routing Map dated May 22, 2024.

This Addendum includes the following attached Drawings:

1. None.



END OF ADDENDUM NO. 01

LEGEND

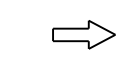-  CONTRACTOR'S LIMITS OF WORK
-  CONTRACTOR MUST RESTORE VEHICLE ACCESS OUTSIDE WORK HOURS PER THE CONTRACT PERMIT WORK HOURS.
-  DIRECTION OF TRAVEL
-  TYPE 3 BARRICADE WITH FLASHING BEACON AND "ROAD CLOSED" SIGNS MUST BE MAINTAINED BY THE CONTRACTOR THROUGHOUT THE DURATION OF THE PROJECT.

CDOT TO POST 24/7 NO PARKING SIGNS ON E 91ST ST, S AVALON AVE, AND S WOODLAWN AVE IN THE VICINITY OF THE WORK ZONE FOR THE DURATION OF THE CONSTRUCTION STAGE.


CONTRACTOR MUST MAINTAIN ALL CROSSWALKS AND ADA ACCESS AT ALL TIMES.

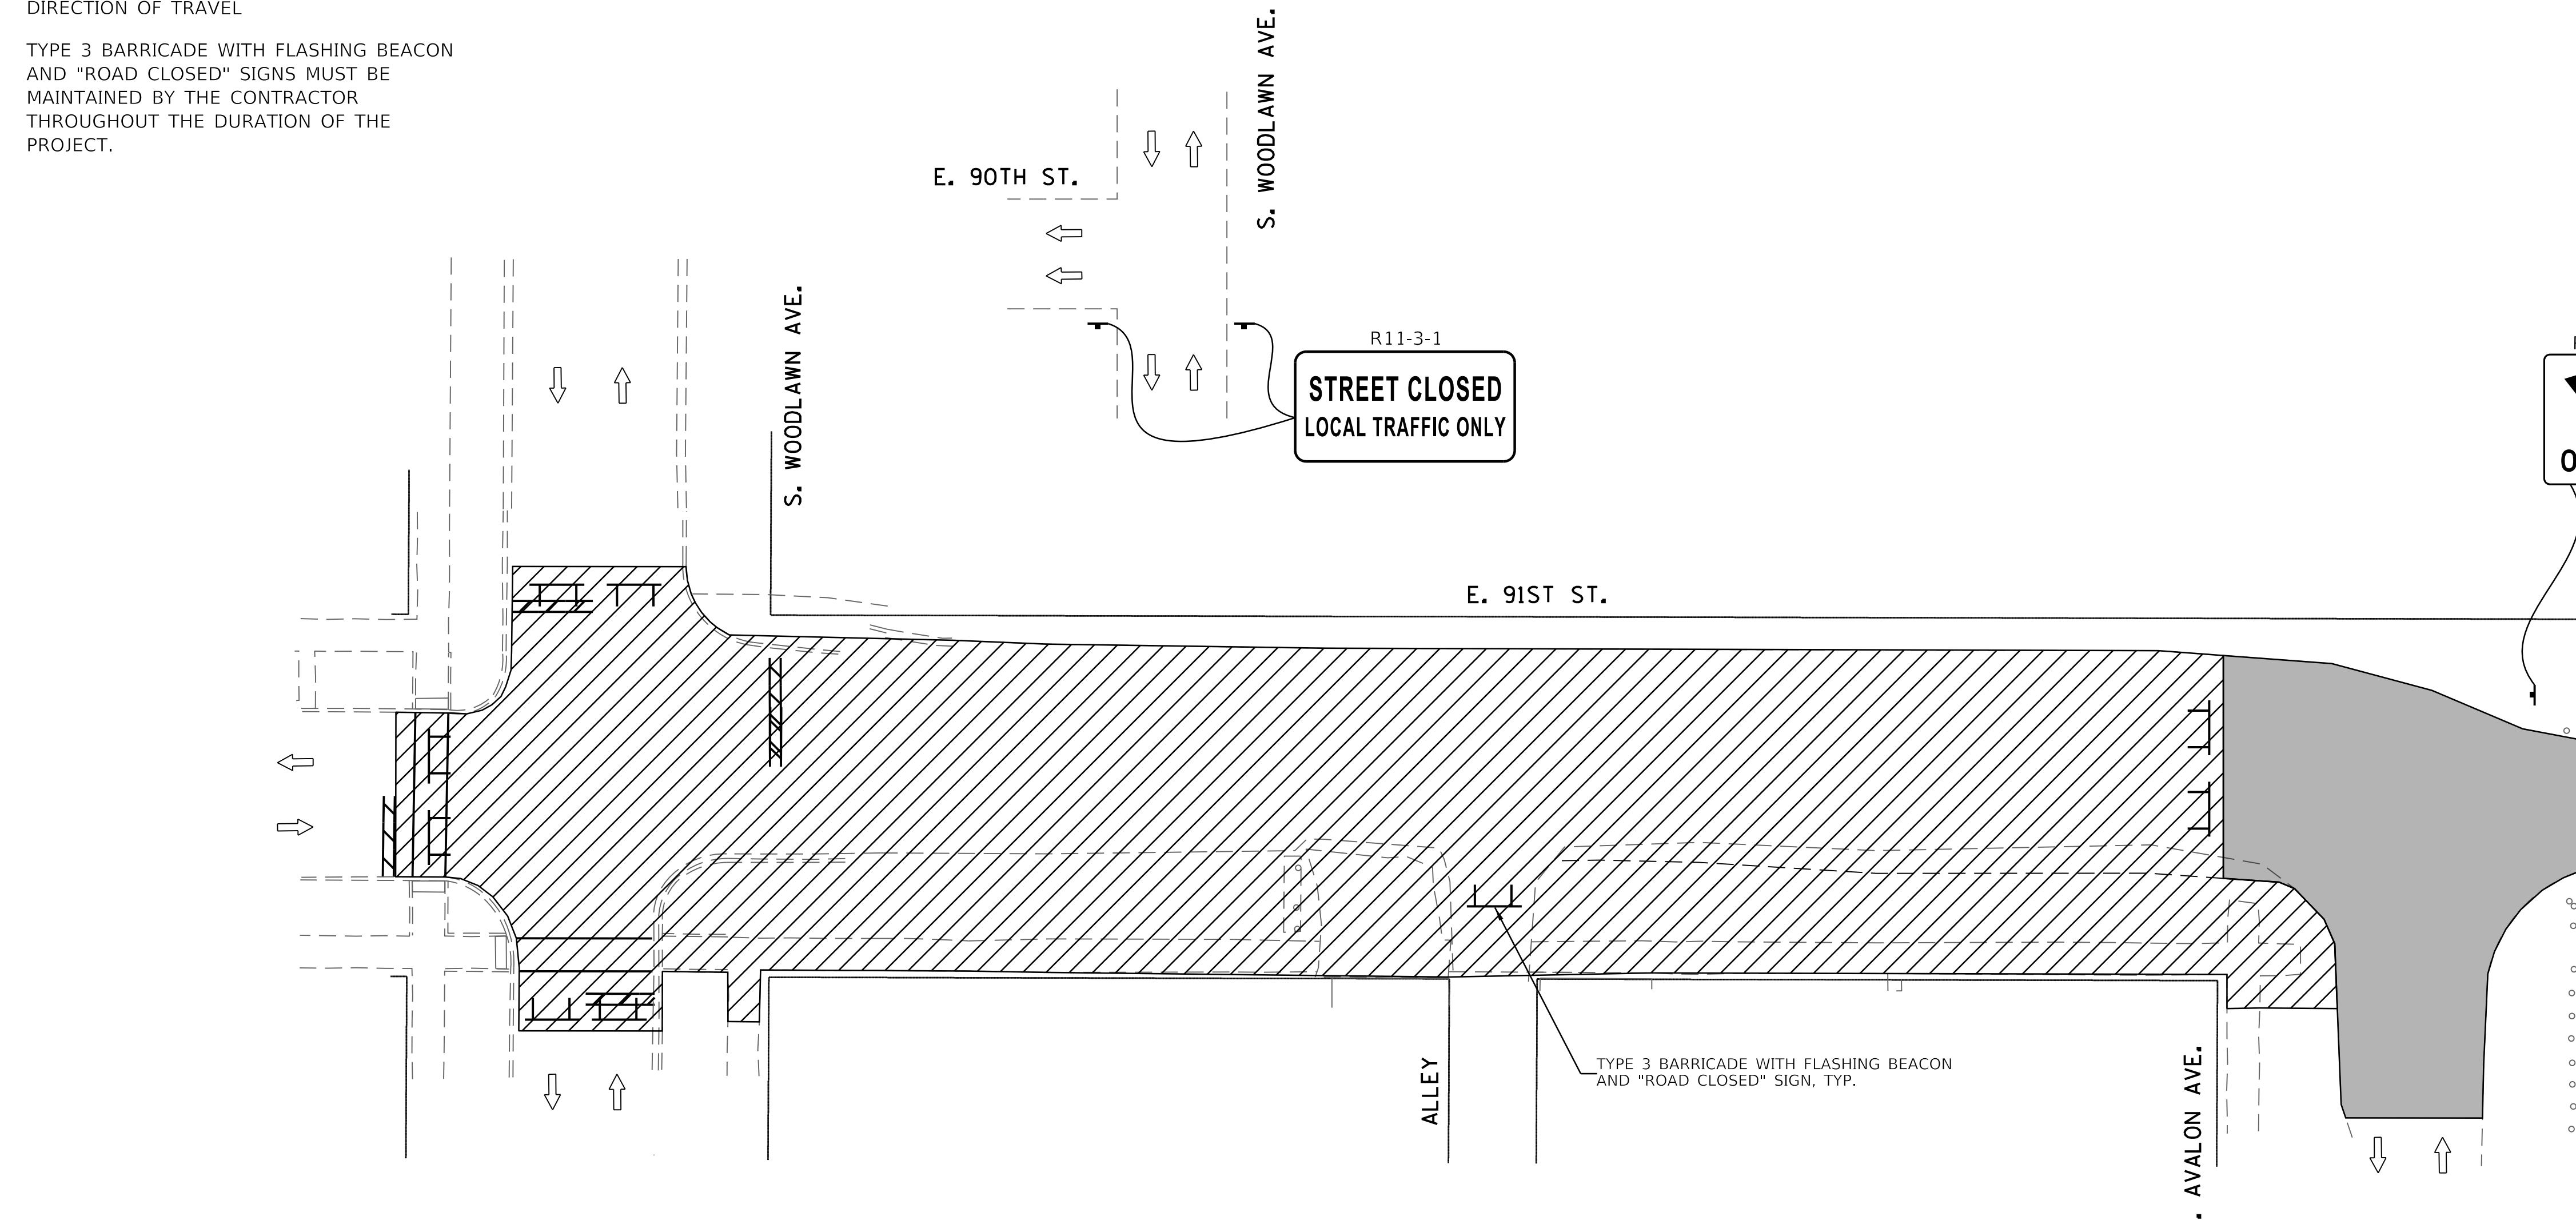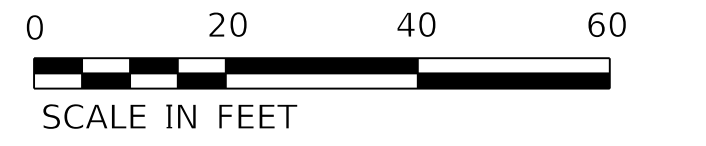

R3-5L
ONLY


CONTRACTOR TO COORDINATE EACH STAGE CHANGE WITH PROPERTY OWNER OF NAYLOR PIPE COMPANY REGARDING TRUCK ACCESS AND CLOSURE OF ROADWAY/DRIVEWAY DURING CONSTRUCTION.

NAYLOR PIPE COMPANY (PIPE MANUFACTURER)
 WORK HOURS:
 MONDAY THROUGH FRIDAY - 5:30AM TO 4:00PM
 SATURDAY (OT WORK ONLY) - TBD
 SUNDAY - NO WORK

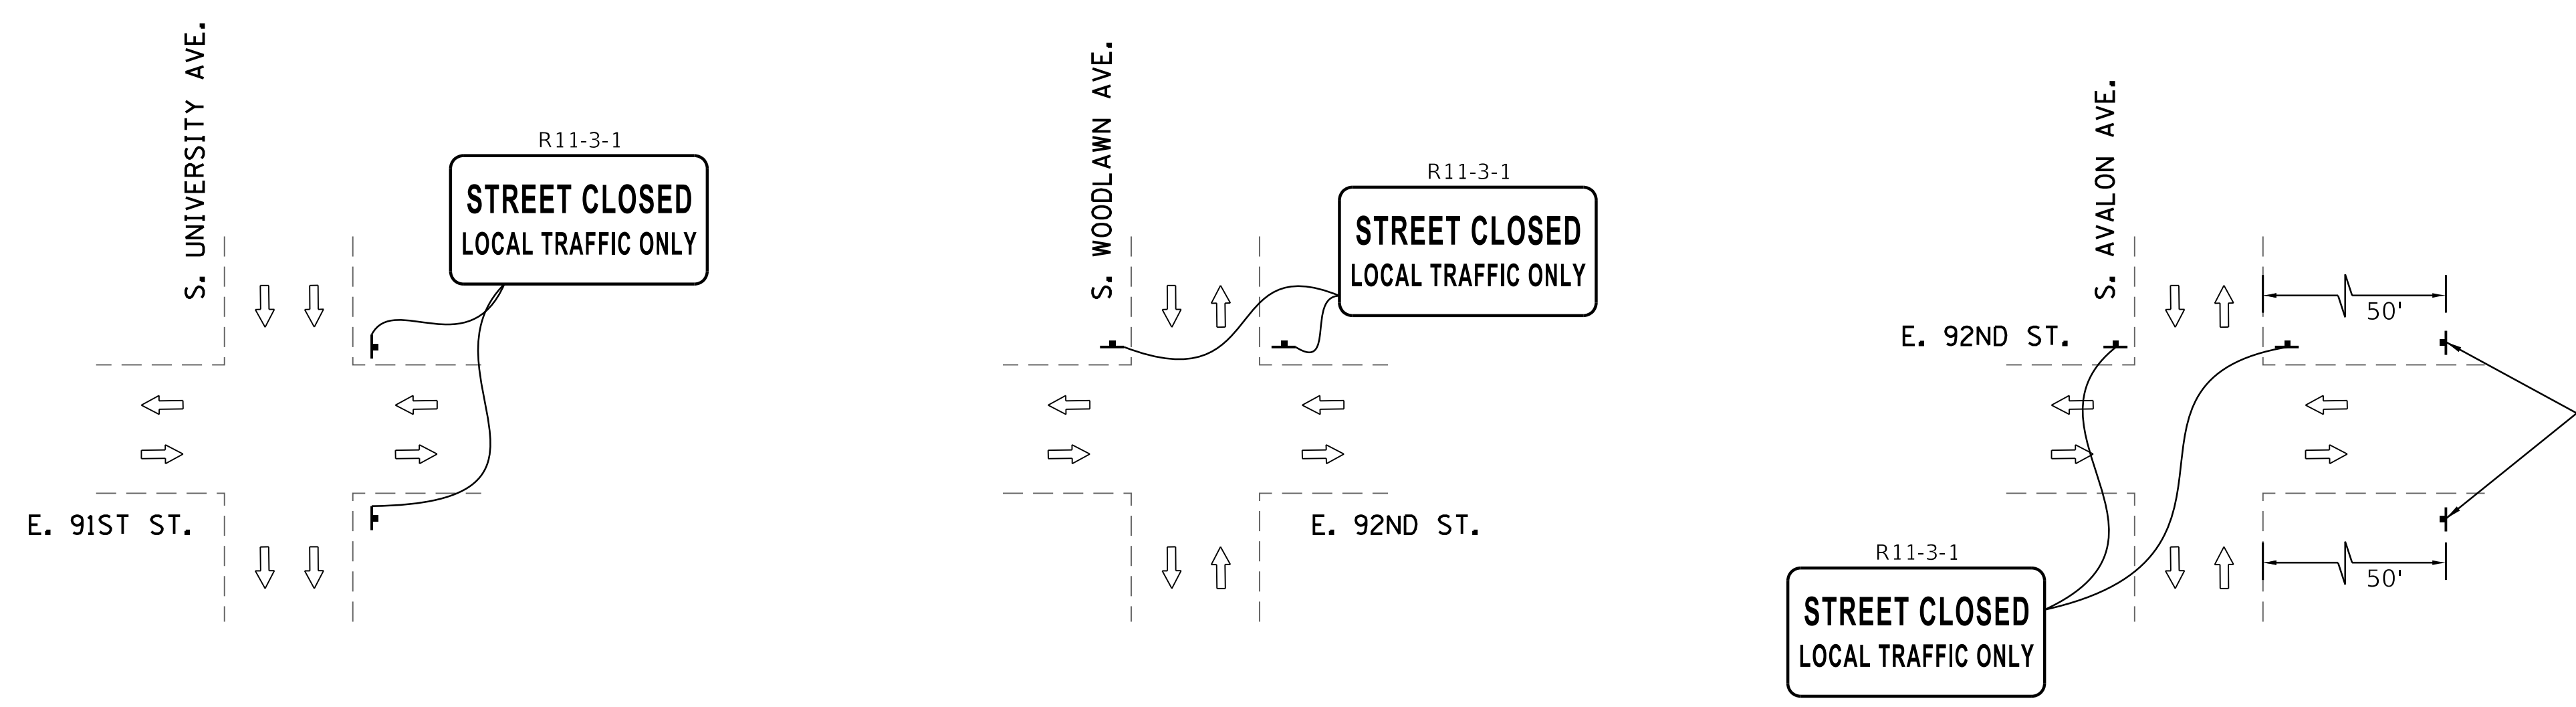

CONTRACTOR TO PLACE TEMPORARY "NO PARKING" SIGNS

MODEL: Default; FILE NAME: p:\cadd\tech-pw\benfey.com\chicago\projects\3153-Special_Requests\WPA_Updates\01st_Street_Woodlawn to Avalon\Sheets\MOT_Plans\21-F5-01-1-11-2024-01

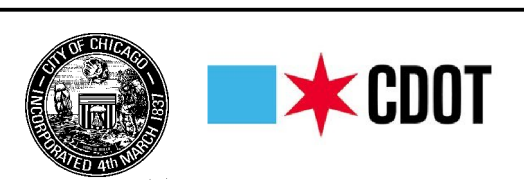

USER NAME = tqc	DESIGNED - KKB	REVISED -
PLOT SCALE = 20.0000' / in.	DRAWN - KKB	REVISED -
PLOT DATE = 5/21/2024	CHECKED - NJV	REVISED -
	DATE - 05/22/2024	REVISED -





**CITY OF CHICAGO
DEPARTMENT OF TRANSPORTATION**

MAINTENANCE OF TRAFFIC PLAN - STAGE 1

SCALE: 1"=20' SHEET 1 OF 4 SHEETS STA. TO STA.

F.A. RTE.	SECTION	COUNTY	TOTAL SHEETS	SHEET NO.
		COOK	1	1
CONTRACT NO.				
ILLINOIS FED. AID PROJECT				



LEGEND

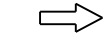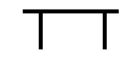-  CONTRACTOR'S LIMITS OF WORK
-  CONTRACTOR MUST RESTORE VEHICLE ACCESS OUTSIDE WORK HOURS PER THE CONTRACT PERMIT WORK HOURS.
-  DIRECTION OF TRAVEL
-  TYPE 3 BARRICADE WITH FLASHING BEACON AND "ROAD CLOSED" SIGNS MUST BE MAINTAINED BY THE CONTRACTOR THROUGHOUT THE DURATION OF THE PROJECT.


CDOT TO POST 24/7 NO PARKING SIGNS ON E 91ST ST, S AVALON AVE, AND S WOODLAWN AVE IN THE VICINITY OF THE WORK ZONE FOR THE DURATION OF THE CONSTRUCTION STAGE.

CONTRACTOR MUST MAINTAIN ALL CROSSWALKS AND ADA ACCESS AT ALL TIMES.

1) PBC/CDOT WILL INFORM RESIDENTS ON WOODLAWN (91ST STREET TO 92ND STREET) THAT THERE WILL BE TRUCK TRAFFIC ON WOODLAWN DURING THIS PHASE.
 2) NO PARKING SIGNS SHOULD BE PLACED ON WOODLAWN (91ST STREET TO 92ND STREET) ON THE EAST AND WEST SIDE, SHOWING MONDAY-FRIDAY, 6AM TO 2PM.

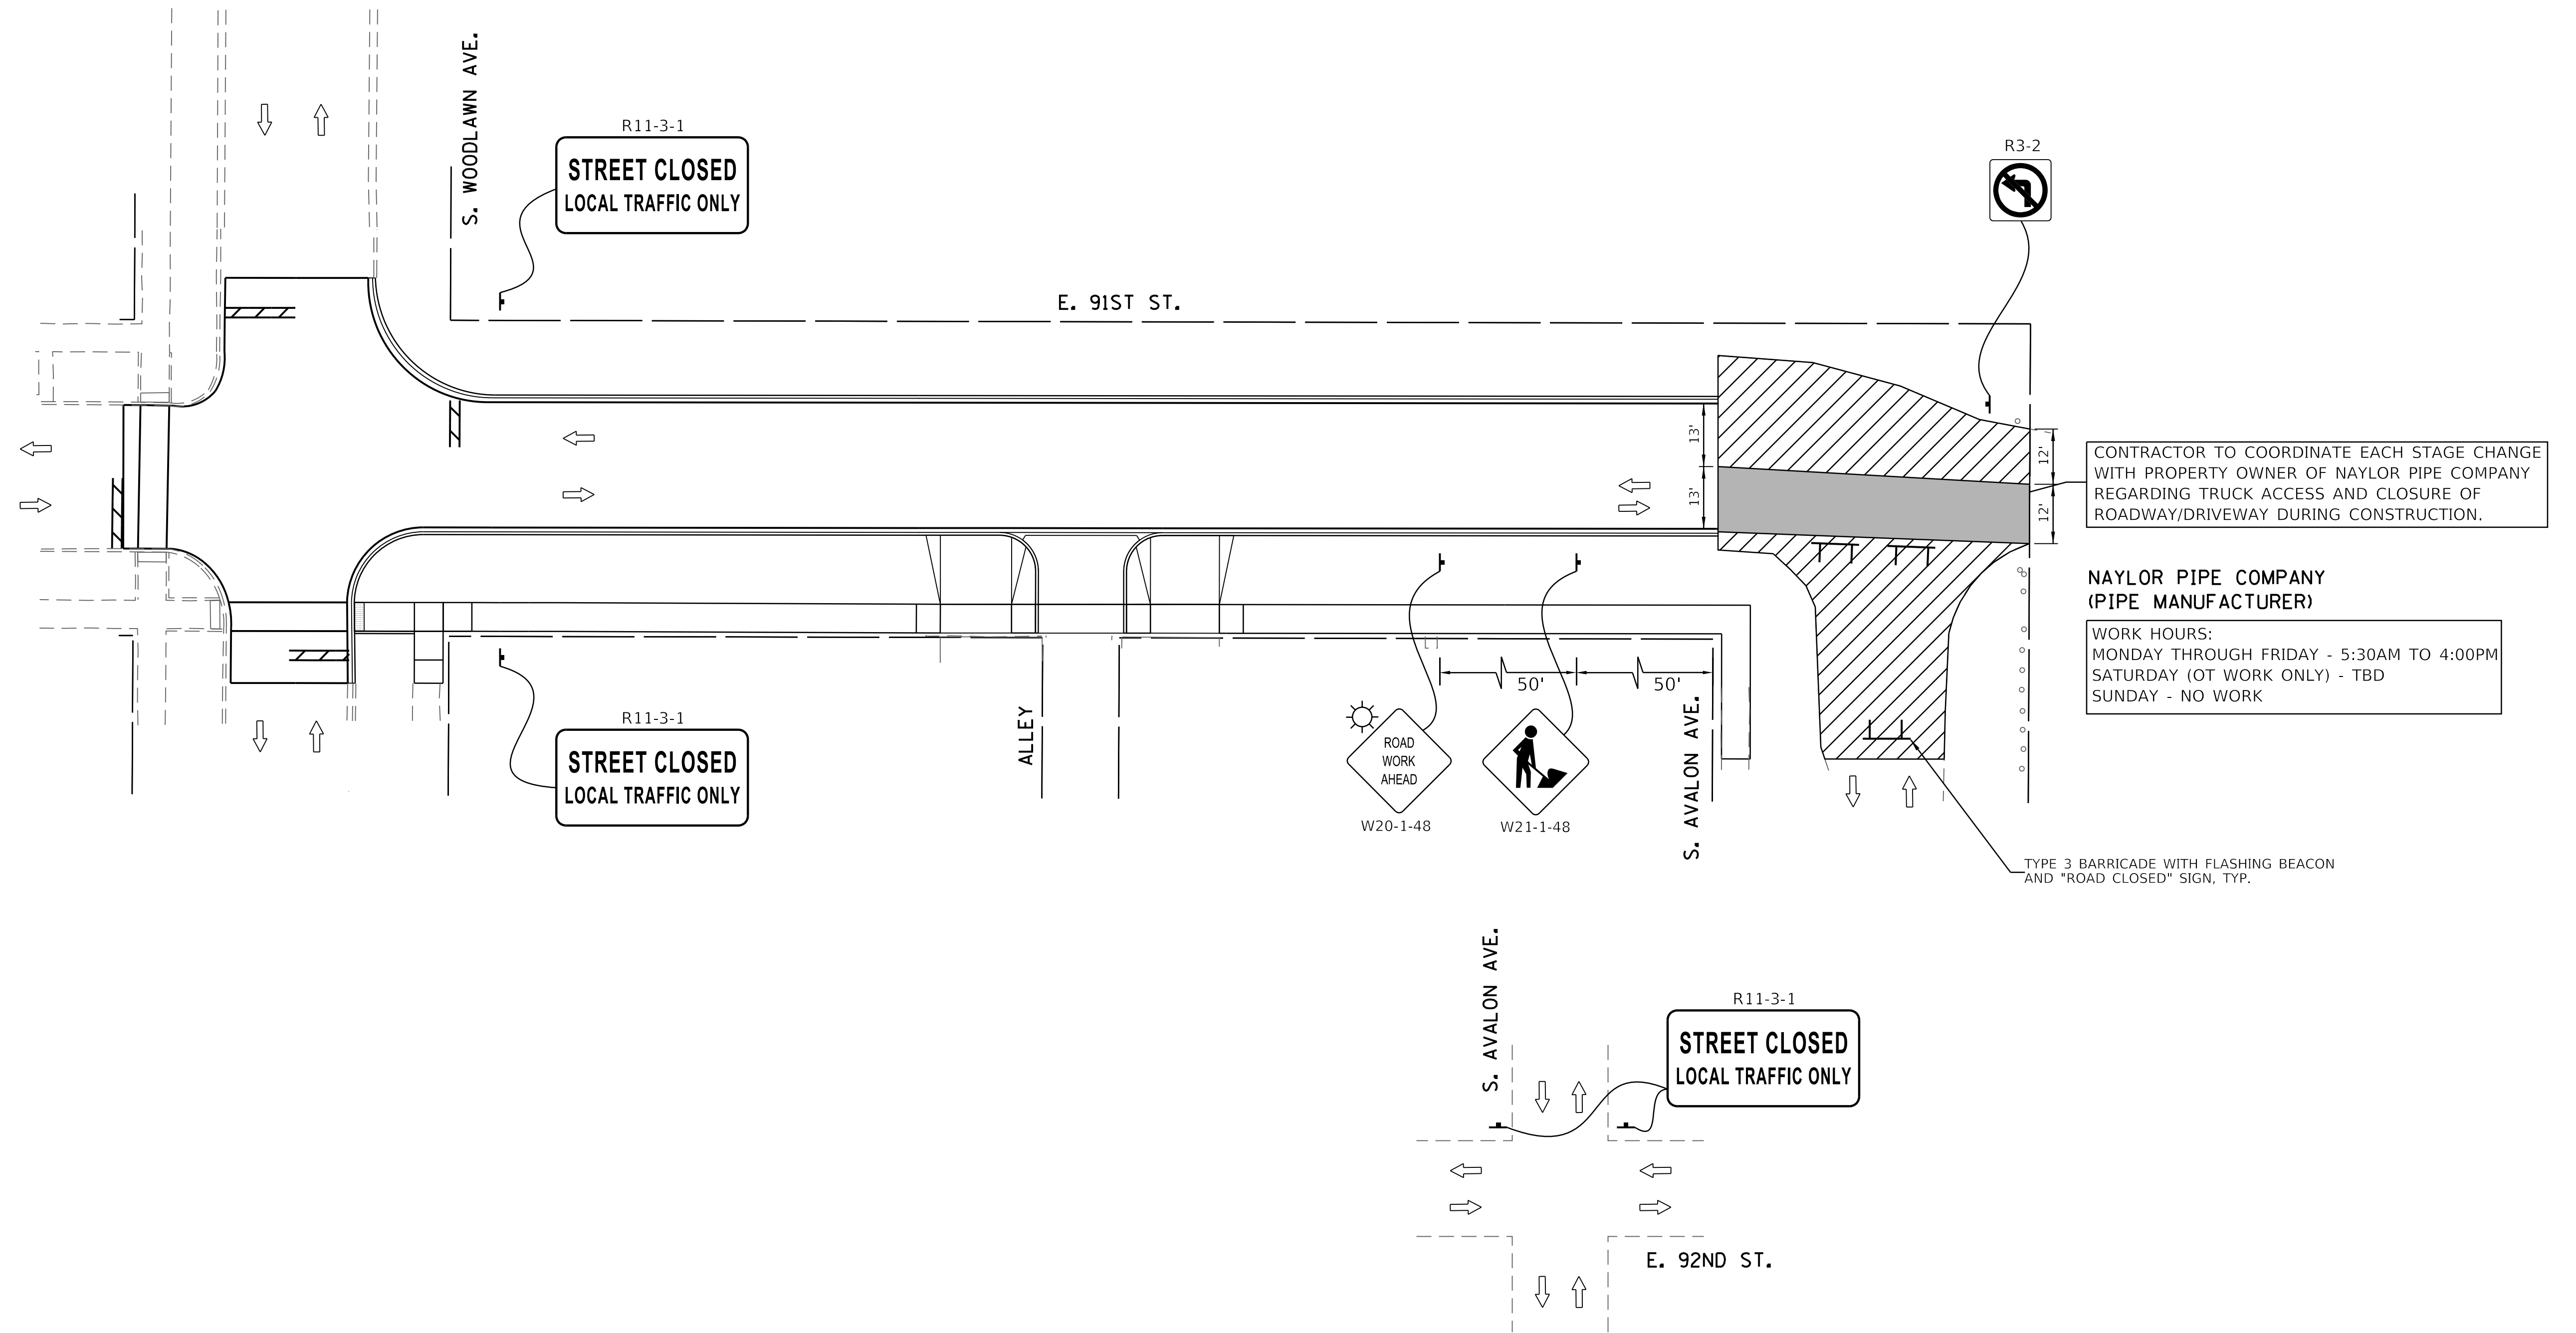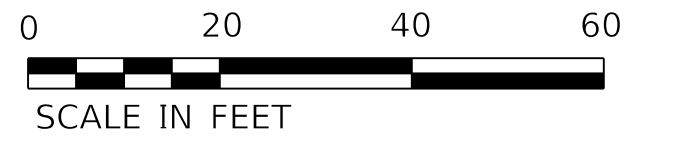

MODEL: Default; FILE NAME: p:\cadd\tech-pw\benfley.com\chicago\projects\3153-special_requests\woodlawn to Avalon\Streets\MOT_Plan\21-F5-01-1-11-2024.dwg

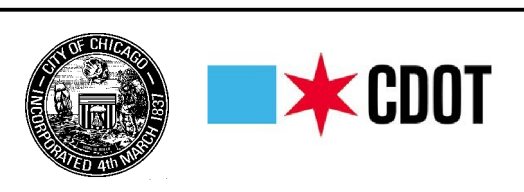

USER NAME = tqc	DESIGNED - KKB	REVISED -
DRAWN - KKB	REVISIONS -	
PLOT SCALE = 20.0000' / in.	CHECKED - NJV	REVISED -
PLOT DATE = 5/21/2024	DATE - 05/22/2024	REVISED -



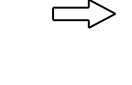
 
**CITY OF CHICAGO
DEPARTMENT OF TRANSPORTATION**

MAINTENANCE OF TRAFFIC PLAN - STAGE 2A

SCALE: 1"=20' SHEET 2 OF 4 SHEETS STA. TO STA.

F.A. RTE.	SECTION	COUNTY	TOTAL SHEETS	SHEET NO.
		COOK		2
CONTRACT NO.				
ILLINOIS FED. AID PROJECT				



LEGEND

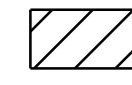-  CONTRACTOR'S LIMITS OF WORK
-  CONTRACTOR MUST RESTORE VEHICLE ACCESS OUTSIDE WORK HOURS PER THE CONTRACT PERMIT WORK HOURS.
-  DIRECTION OF TRAVEL
-  TYPE 3 BARRICADE WITH FLASHING BEACON AND "ROAD CLOSED" SIGNS MUST BE MAINTAINED BY THE CONTRACTOR THROUGHOUT THE DURATION OF THE PROJECT.

CDOT TO POST 24/7 NO PARKING SIGNS ON E 91ST ST, S AVALON AVE, AND S WOODLAWN AVE IN THE VICINITY OF THE WORK ZONE FOR THE DURATION OF THE CONSTRUCTION STAGE.

CONTRACTOR MUST MAINTAIN ALL CROSSWALKS AND ADA ACCESS AT ALL TIMES.

1) PBC/CDOT WILL INFORM RESIDENTS ON WOODLAWN (91ST STREET TO 92ND STREET) THAT THERE WILL BE TRUCK TRAFFIC ON WOODLAWN DURING THIS PHASE.
 2) NO PARKING SIGNS SHOULD BE PLACED ON WOODLAWN (91ST STREET TO 92ND STREET) ON THE EAST AND WEST SIDE, SHOWING MONDAY-FRIDAY, 6AM TO 2PM.

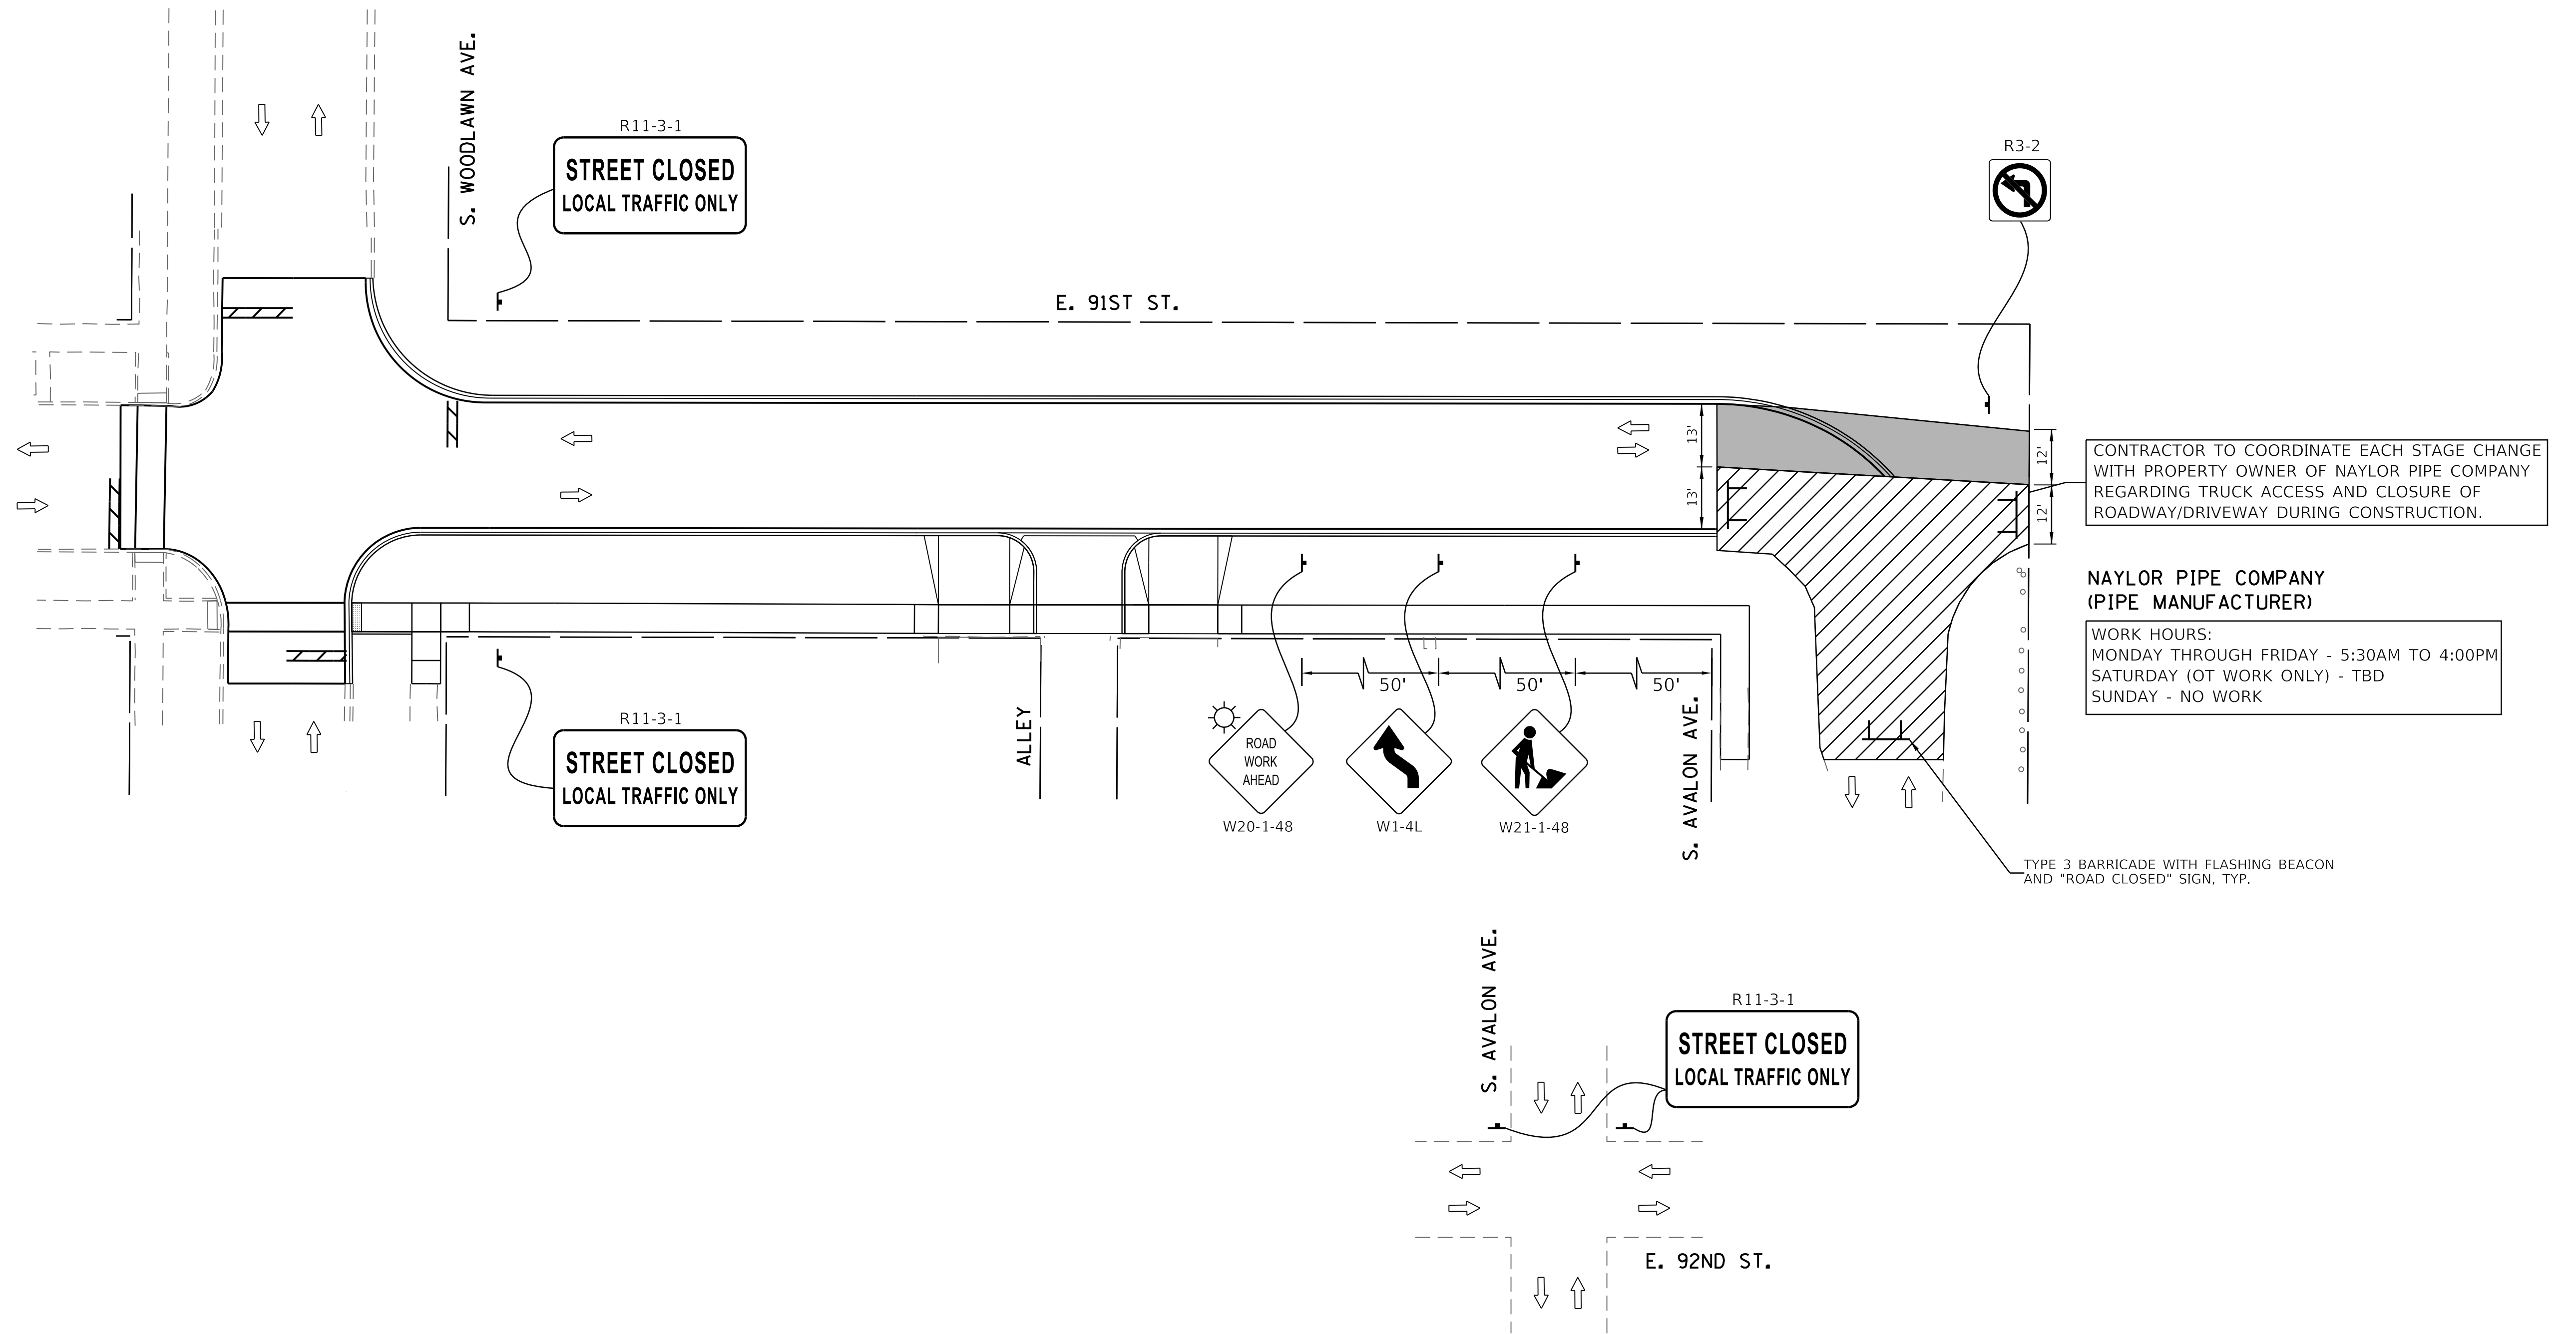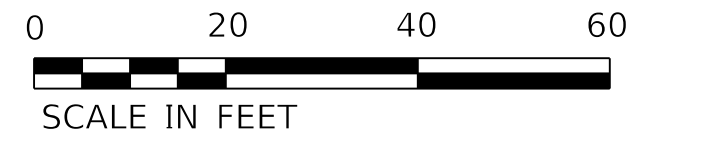


CONTRACTOR TO COORDINATE EACH STAGE CHANGE WITH PROPERTY OWNER OF NAYLOR PIPE COMPANY REGARDING TRUCK ACCESS AND CLOSURE OF ROADWAY/DRIVEWAY DURING CONSTRUCTION.

NAYLOR PIPE COMPANY (PIPE MANUFACTURER)
 WORK HOURS:
 MONDAY THROUGH FRIDAY - 5:30AM TO 4:00PM
 SATURDAY (OT WORK ONLY) - TBD
 SUNDAY - NO WORK

TYPE 3 BARRICADE WITH FLASHING BEACON AND "ROAD CLOSED" SIGN, TYP.

MODEL: Default; FILE NAME: p:\cadd\tech-pw\benfley.com\chicago\projects\3153-special_requests\wpa_updates\01st_street_woodlawn_to_avalon\streets\mot_plans\21-fs-01-18-2024-03

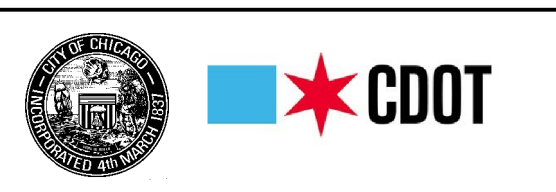


USER NAME = tqc	DESIGNED - KKB	REVISED -
DRAWN - KKB	REVISIONS -	
PLOT SCALE = 20.0000' / in.	CHECKED - NJV	REVISED -
PLOT DATE = 5/21/2024	DATE - 05/22/2024	REVISED -

**CITY OF CHICAGO
DEPARTMENT OF TRANSPORTATION**

MAINTENANCE OF TRAFFIC PLAN - STAGE 2B

F.A. RTE.	SECTION	COUNTY	TOTAL SHEETS	SHEET NO.
		COOK	3	3
CONTRACT NO.				
SCALE: 1"=20'		SHEET 3 OF 4 SHEETS		STA. TO STA.
ILLINOIS FED. AID PROJECT				

MODEL: Default
 FILE NAME: p:\cadd\tech-pw\benitey.com\chicago\projects\3153-Special_Requests\WPA_Updates\01st_Street_Woodlawn to Avalon\Sheets\MOT_Plans\21-F5-01-1st-mot-04.dgn

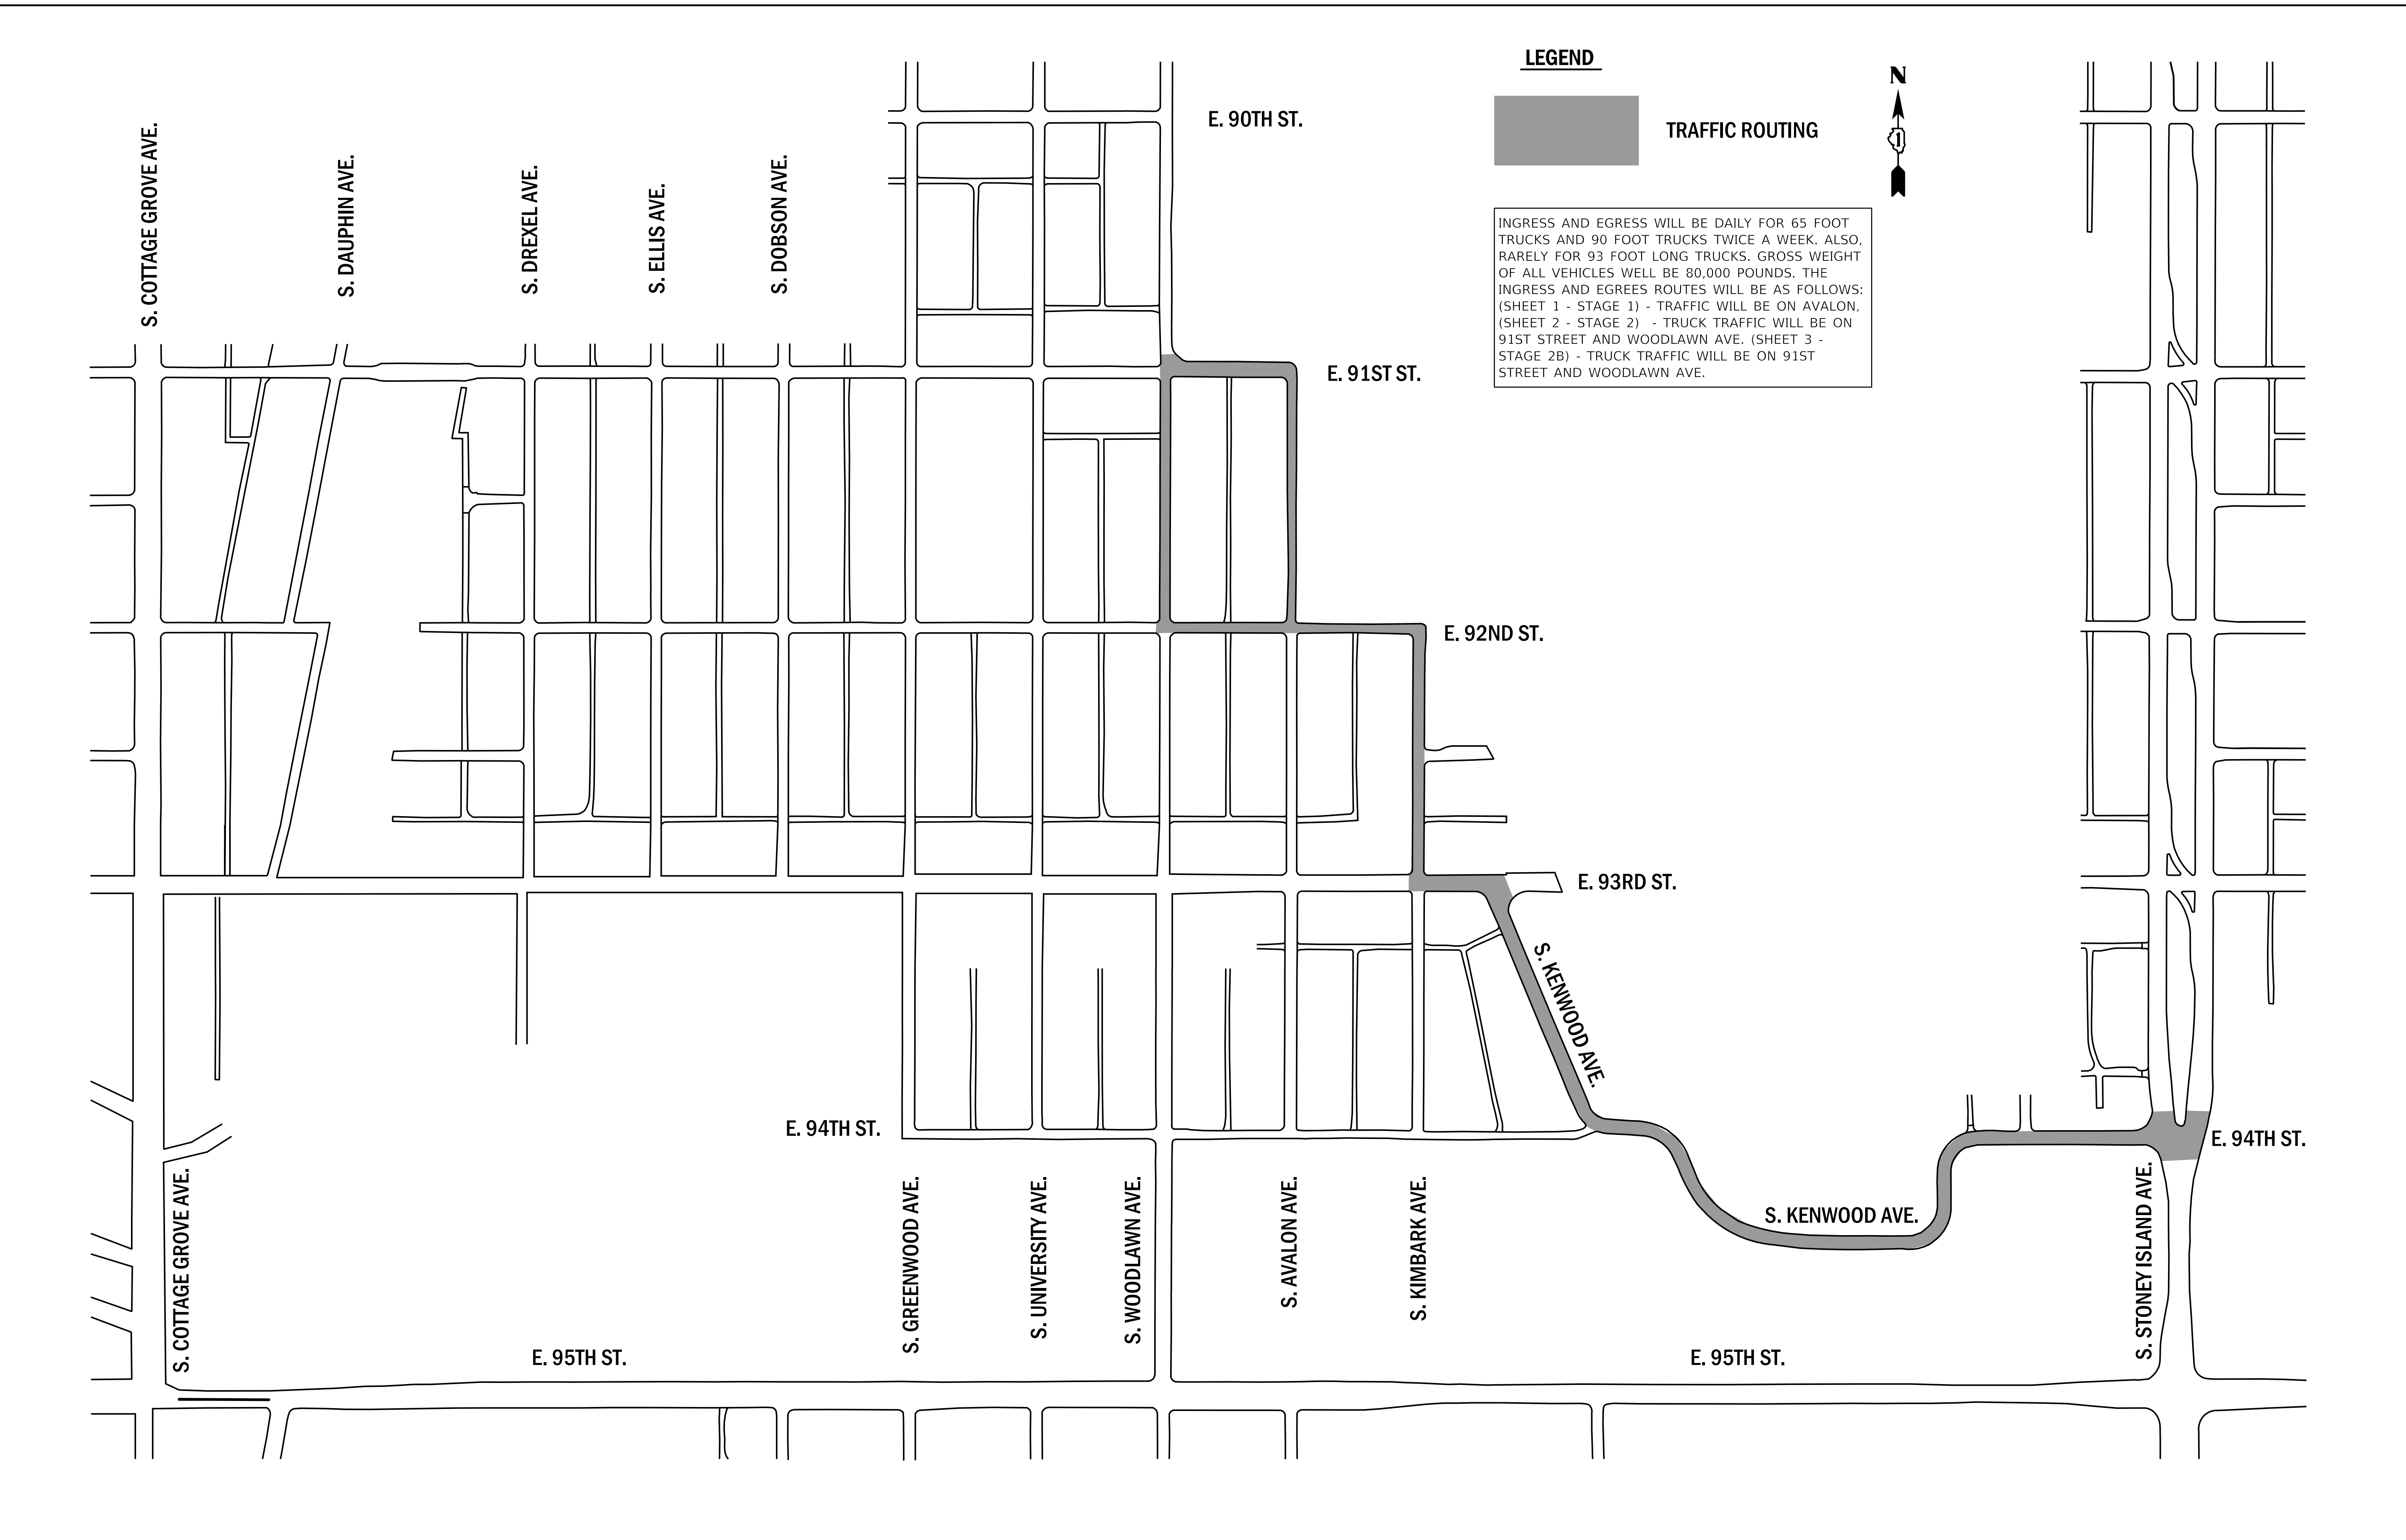


LEGEND



TRAFFIC ROUTING

INGRESS AND EGRESS WILL BE DAILY FOR 65 FOOT TRUCKS AND 90 FOOT TRUCKS TWICE A WEEK. ALSO, RARELY FOR 93 FOOT LONG TRUCKS. GROSS WEIGHT OF ALL VEHICLES WILL BE 80,000 POUNDS. THE INGRESS AND EGRESSES ROUTES WILL BE AS FOLLOWS:
 (SHEET 1 - STAGE 1) - TRAFFIC WILL BE ON AVALON,
 (SHEET 2 - STAGE 2) - TRUCK TRAFFIC WILL BE ON 91ST STREET AND WOODLAWN AVE. (SHEET 3 - STAGE 2B) - TRUCK TRAFFIC WILL BE ON 91ST STREET AND WOODLAWN AVE.

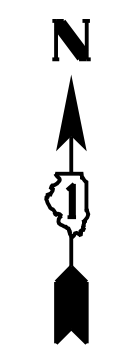

USER NAME = tqc	DESIGNED - KKB	REVISED -
	DRAWN - KKB	REVISED -
PLOT SCALE = 200.0000' / in.	CHECKED - NJV	REVISED -
PLOT DATE = 5/21/2024	DATE - 05/22/2024	REVISED -

**CITY OF CHICAGO
 DEPARTMENT OF TRANSPORTATION**

TRAFFIC ROUTING MAP

SCALE: NTS SHEET 4 OF 4 SHEETS STA. TO STA.

F.A. RTE.	SECTION	COUNTY	TOTAL SHEETS	SHEET NO.
		COOK		4
CONTRACT NO.				
ILLINOIS FED. AID PROJECT				